



Woodstock, New Brunswick
 (506) 325-1068
 phdesign@nbnet.nb.ca
 www.patriothomedesign.com




PROJECT TITLE:

**BOBAK PLACE
 RESIDENCES**
 ...at WEST HILLS

DRAWING TITLE:


**FRONT & REAR
 ELEVATION(S)**

GARDEN HOME
 1,648 SQ.FT.

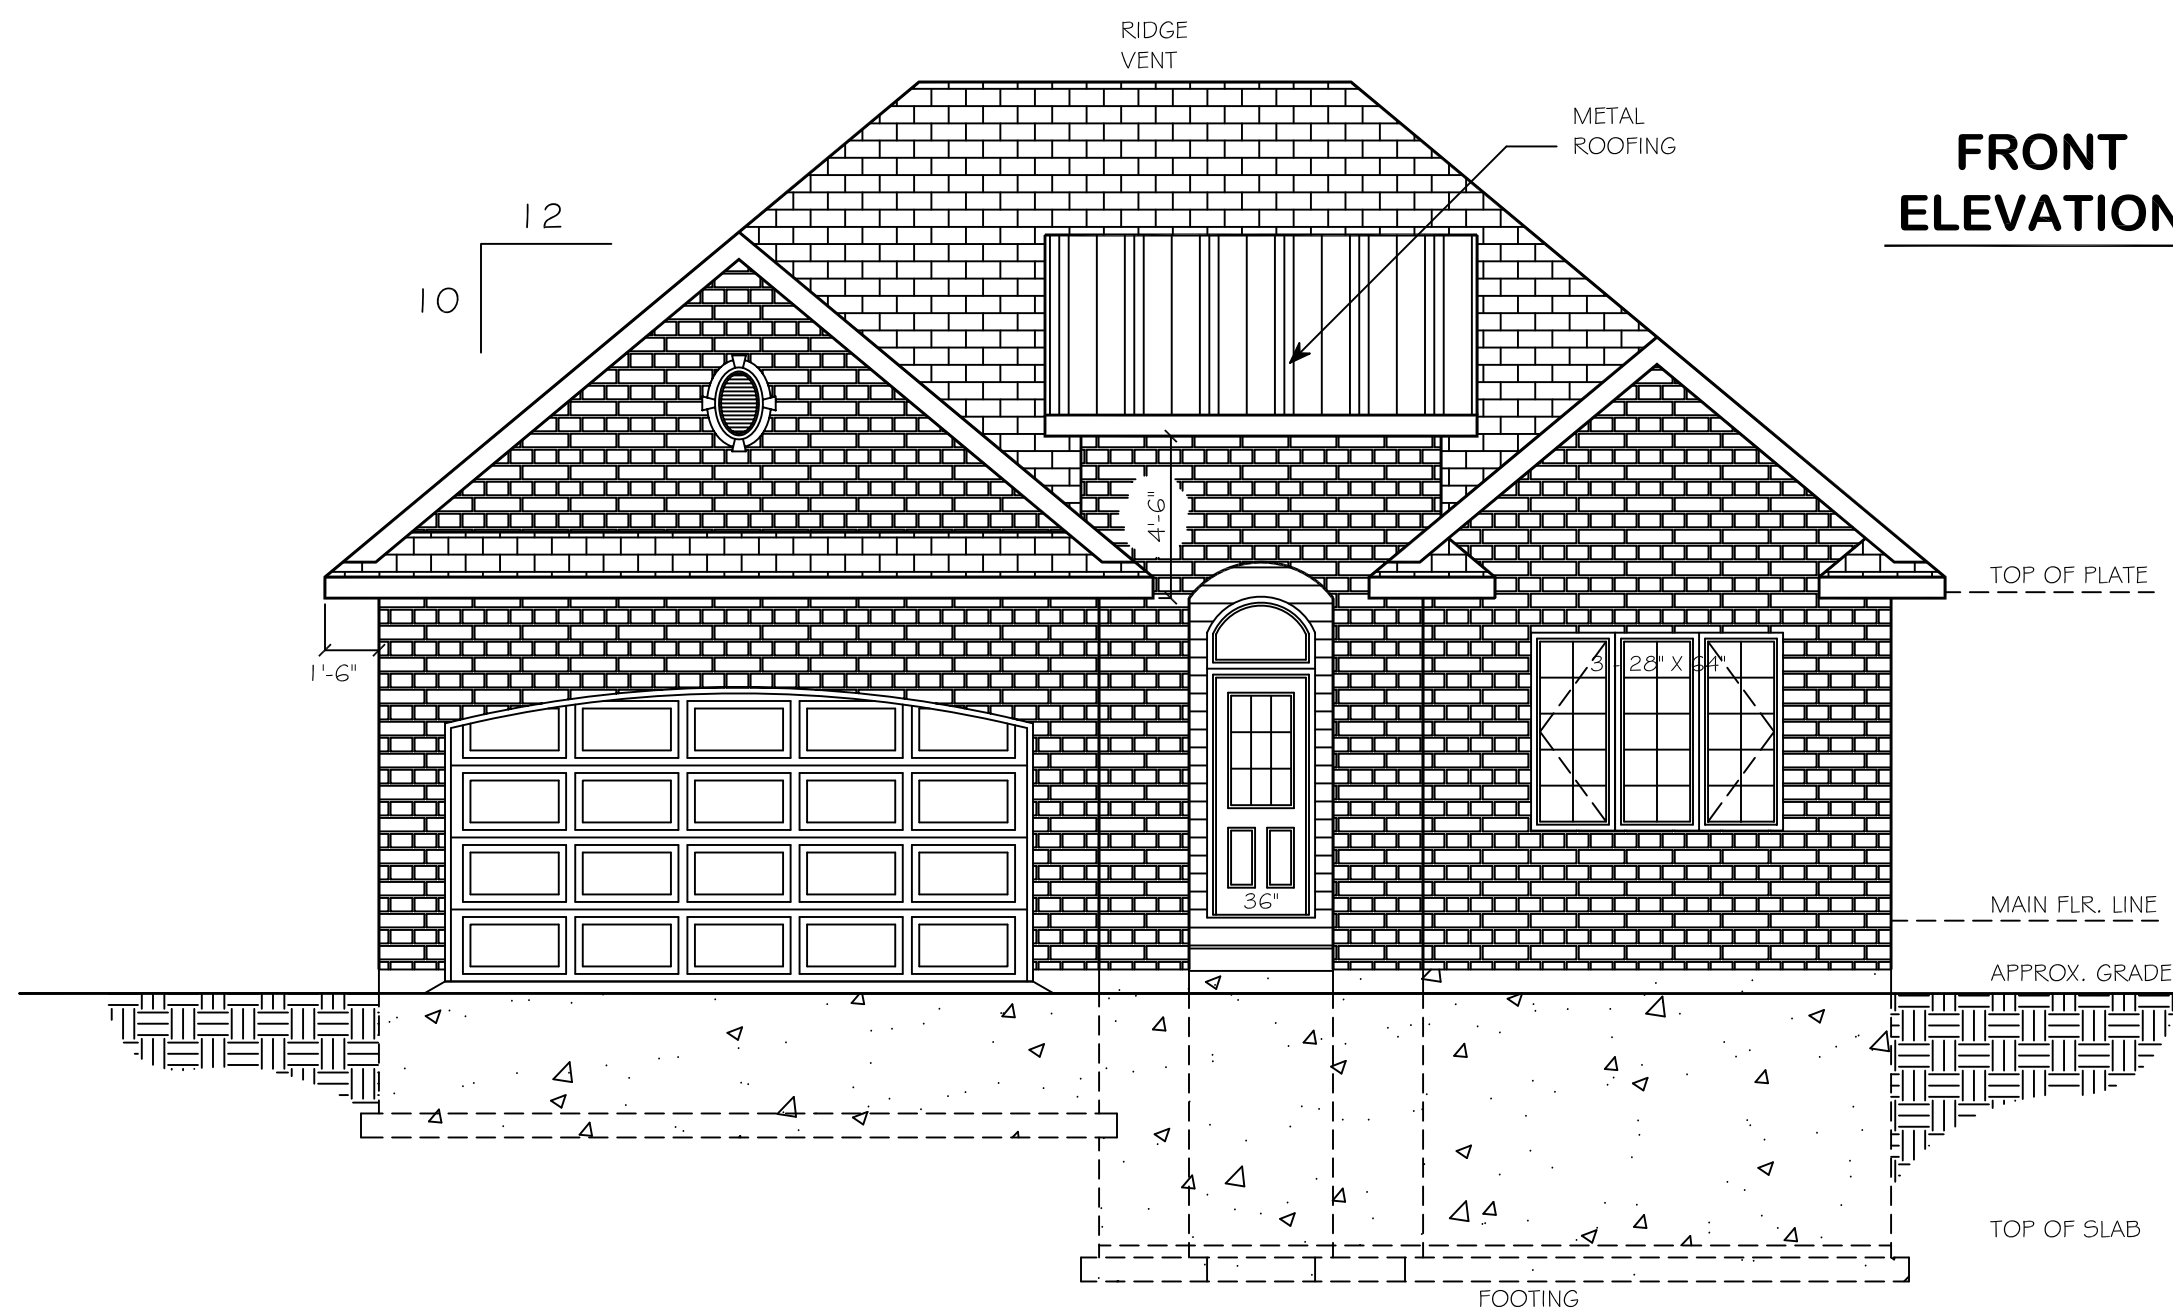

**FRONT
 ELEVATION**

**REAR
 ELEVATION**

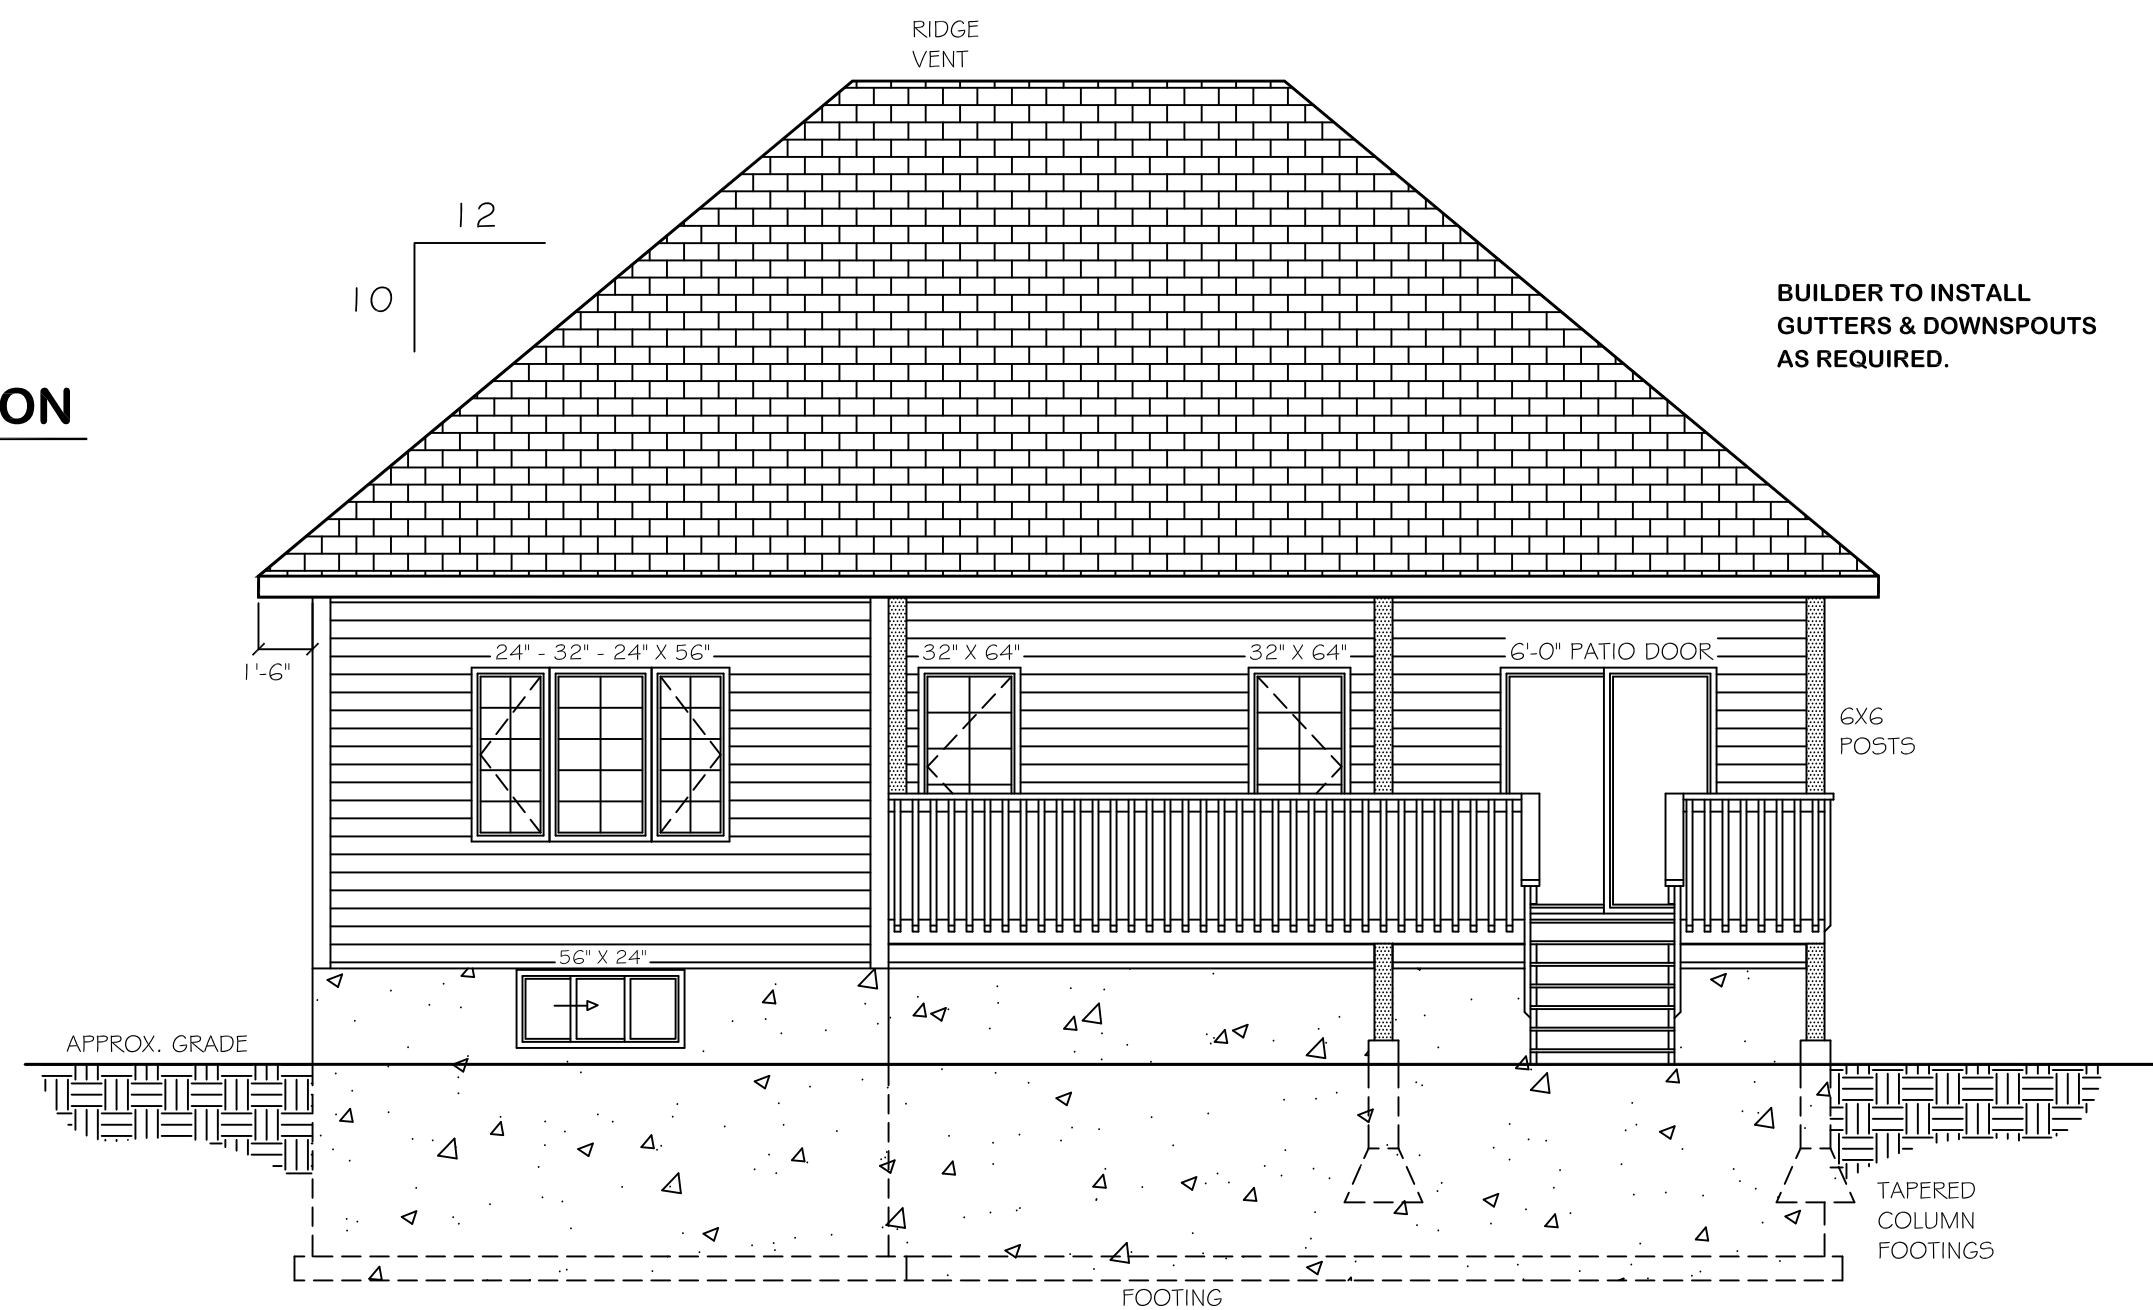

ISSUE DATE:

APRIL 2016

SCALE:

3/16" = 1'-0"



Woodstock, New Brunswick
(506) 325-1068
phdesign@nbnet.nb.ca
www.patriothomedesign.com



PROJECT TITLE:

BOBAK PLACE RESIDENCES ...at WEST HILLS

DRAWING TITLE:

MAIN FLOOR PLAN


GARDEN HOME 1,648 SQ.FT.

ISSUE DATE:

APRIL 2016

SCALE:

3/16" = 1'-0"

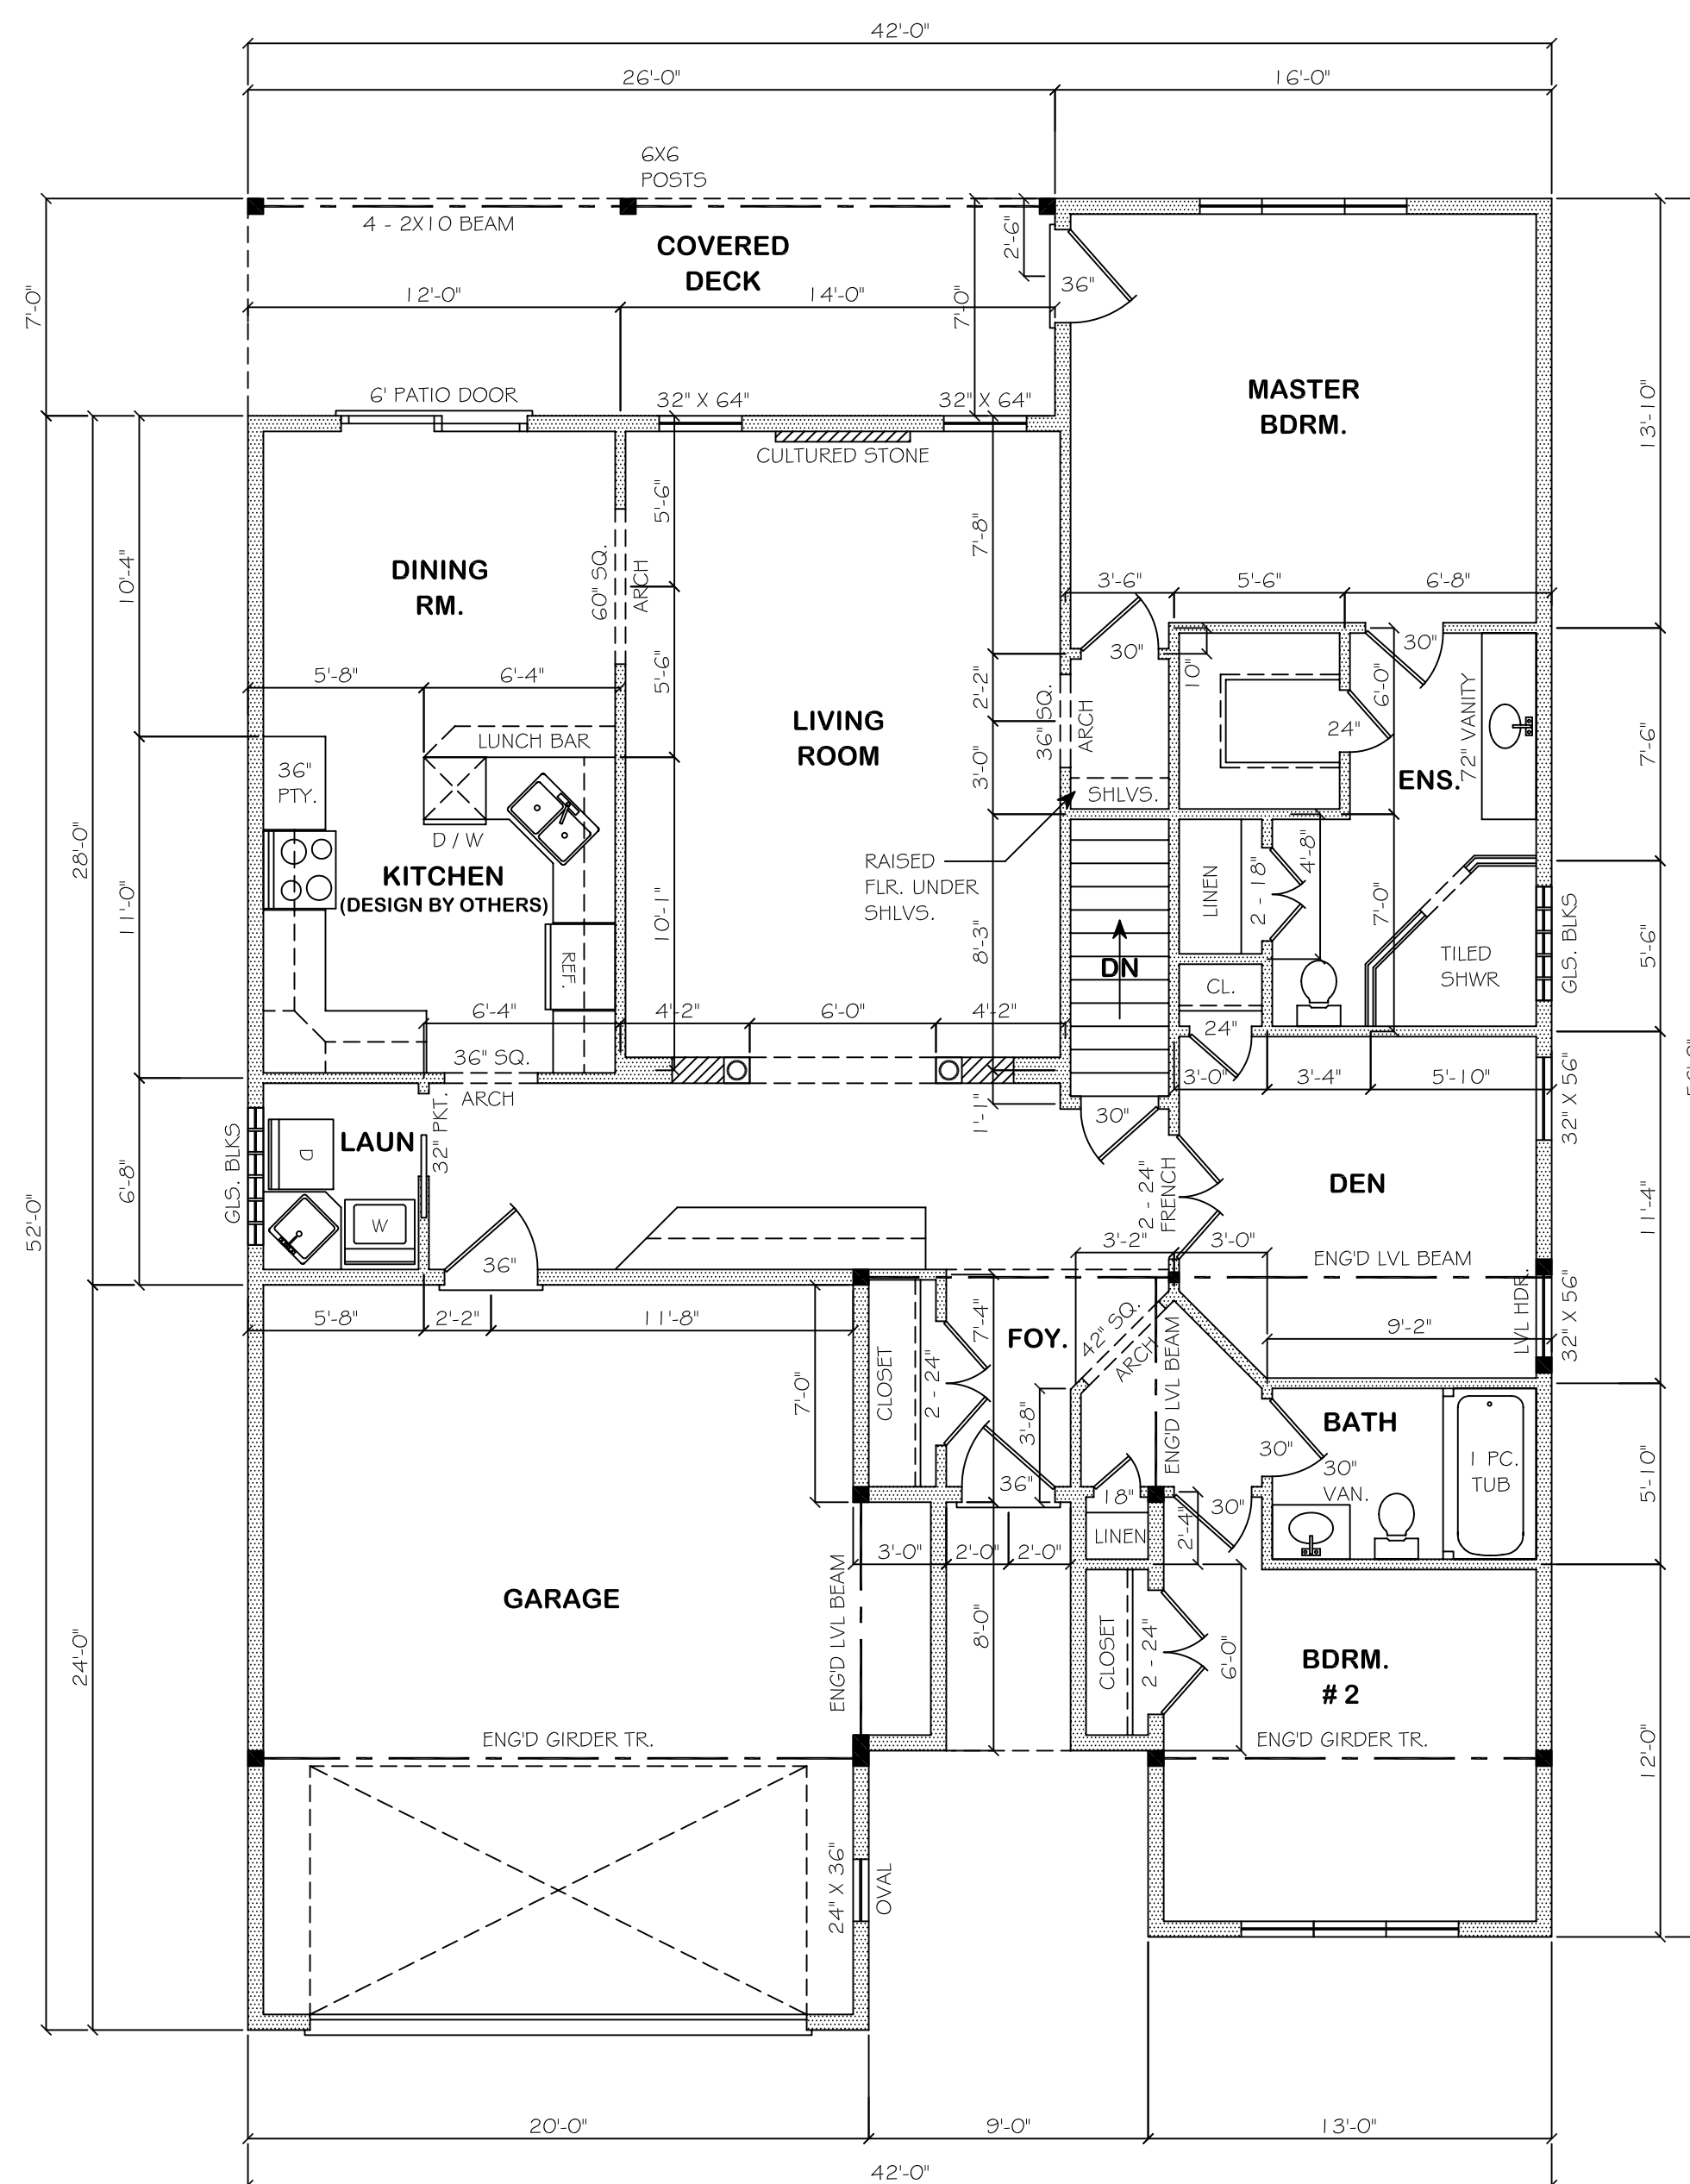



Woodstock, New Brunswick
(506) 325-1068
phdesign@nbnet.nb.ca
www.patriothomedesign.com




PROJECT TITLE:

**BOBAK PLACE
RESIDENCES**
...at WEST HILLS


DRAWING TITLE:

**LEFT & RIGHT
ELEVATION(S)**

**GARDEN HOME
1,648 SQ.FT.**

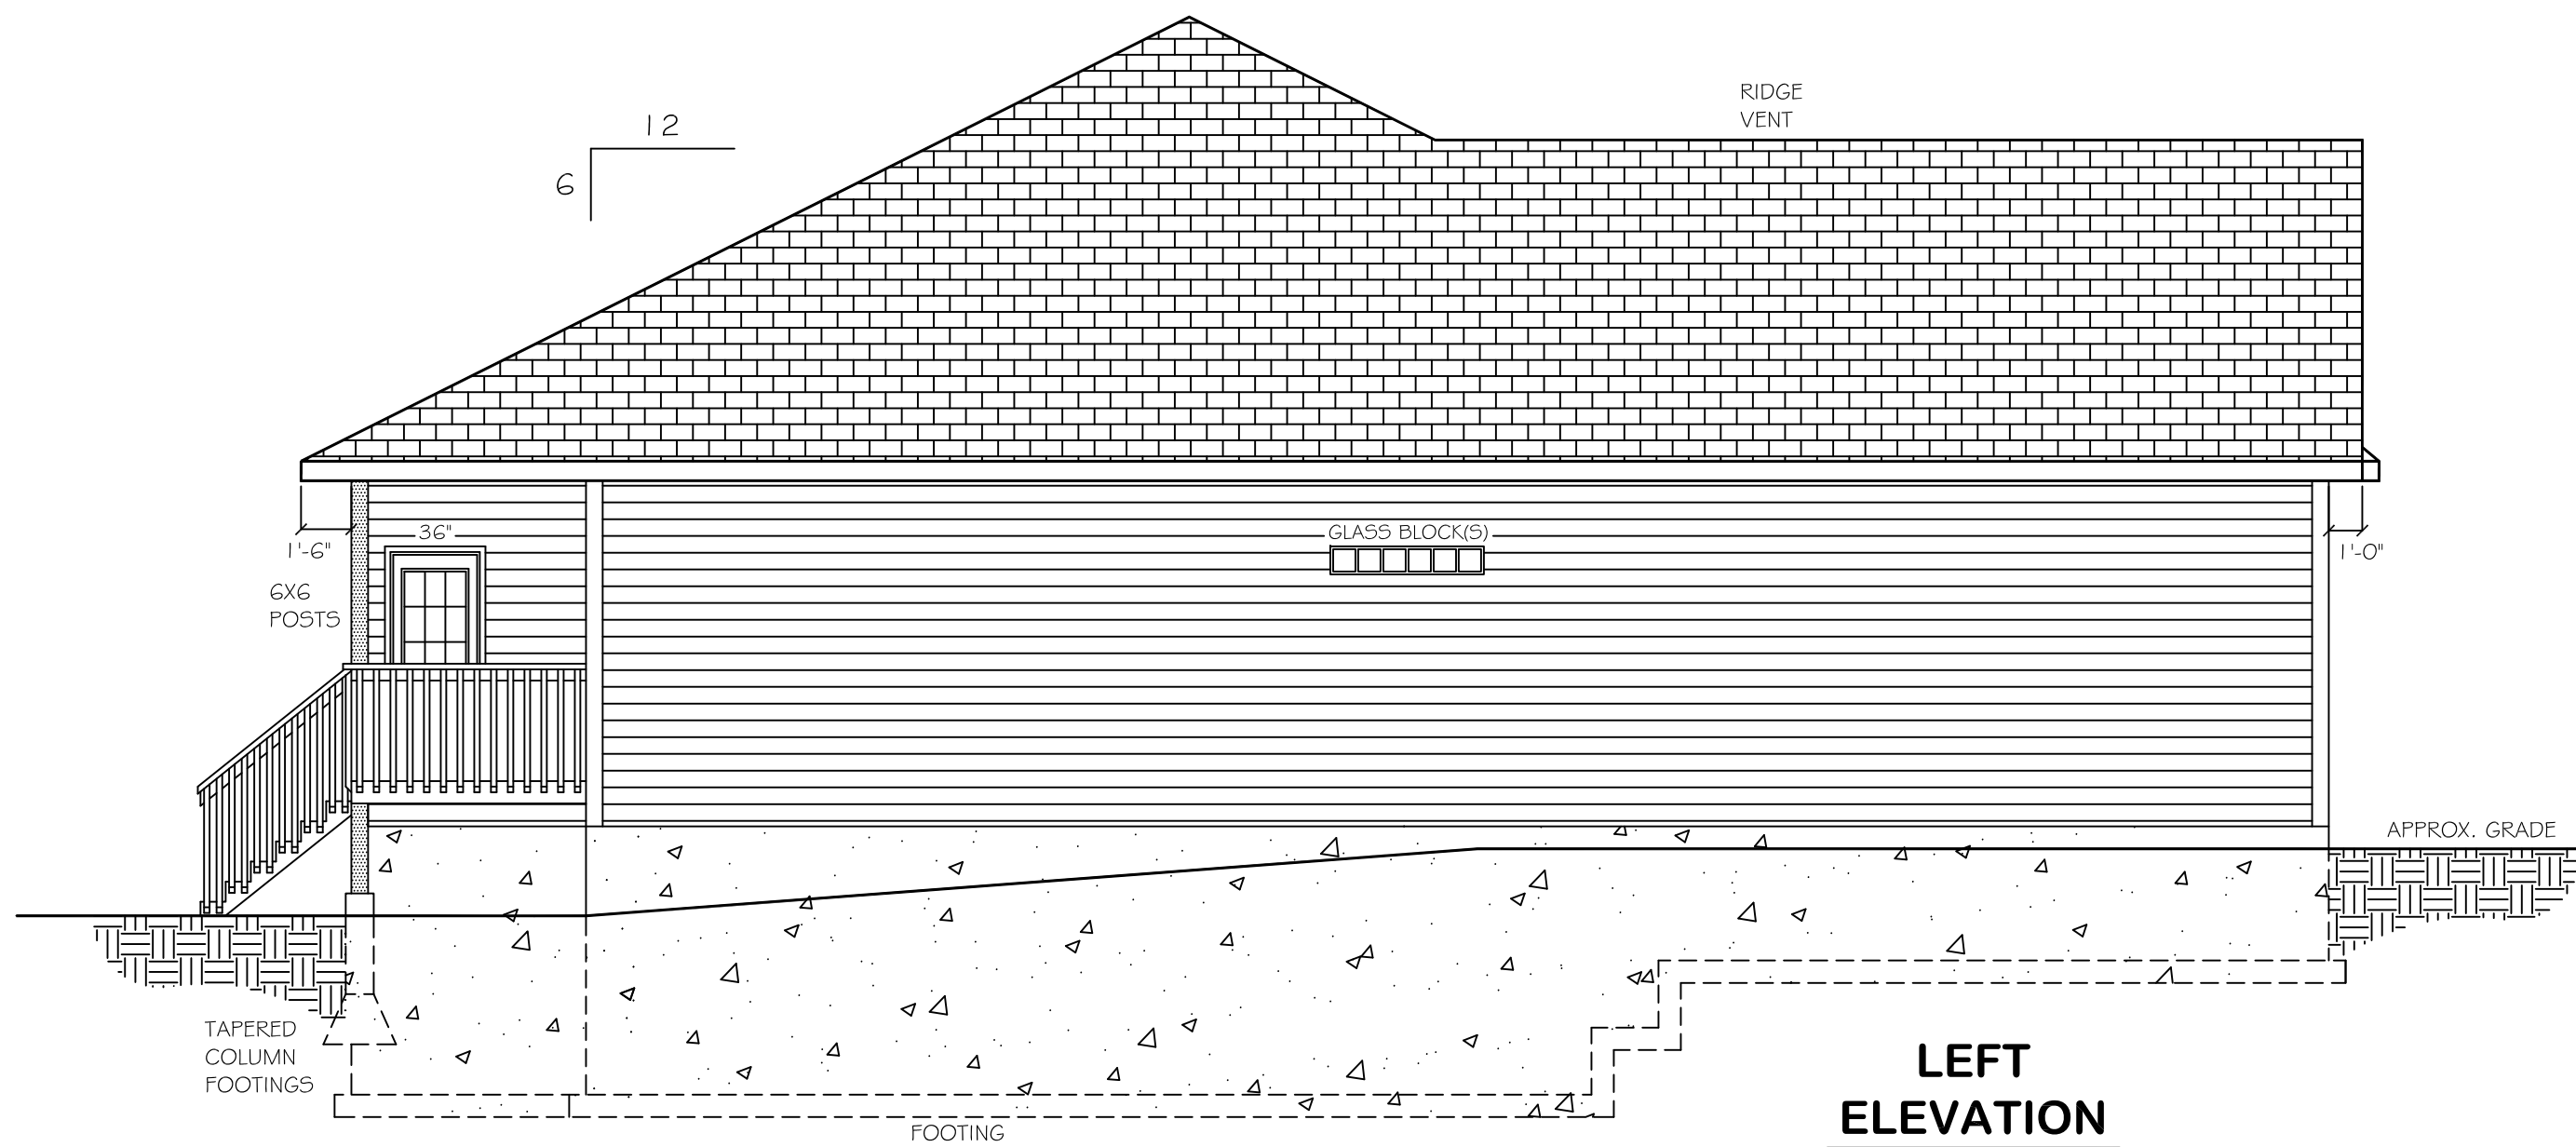

**LEFT
ELEVATION**

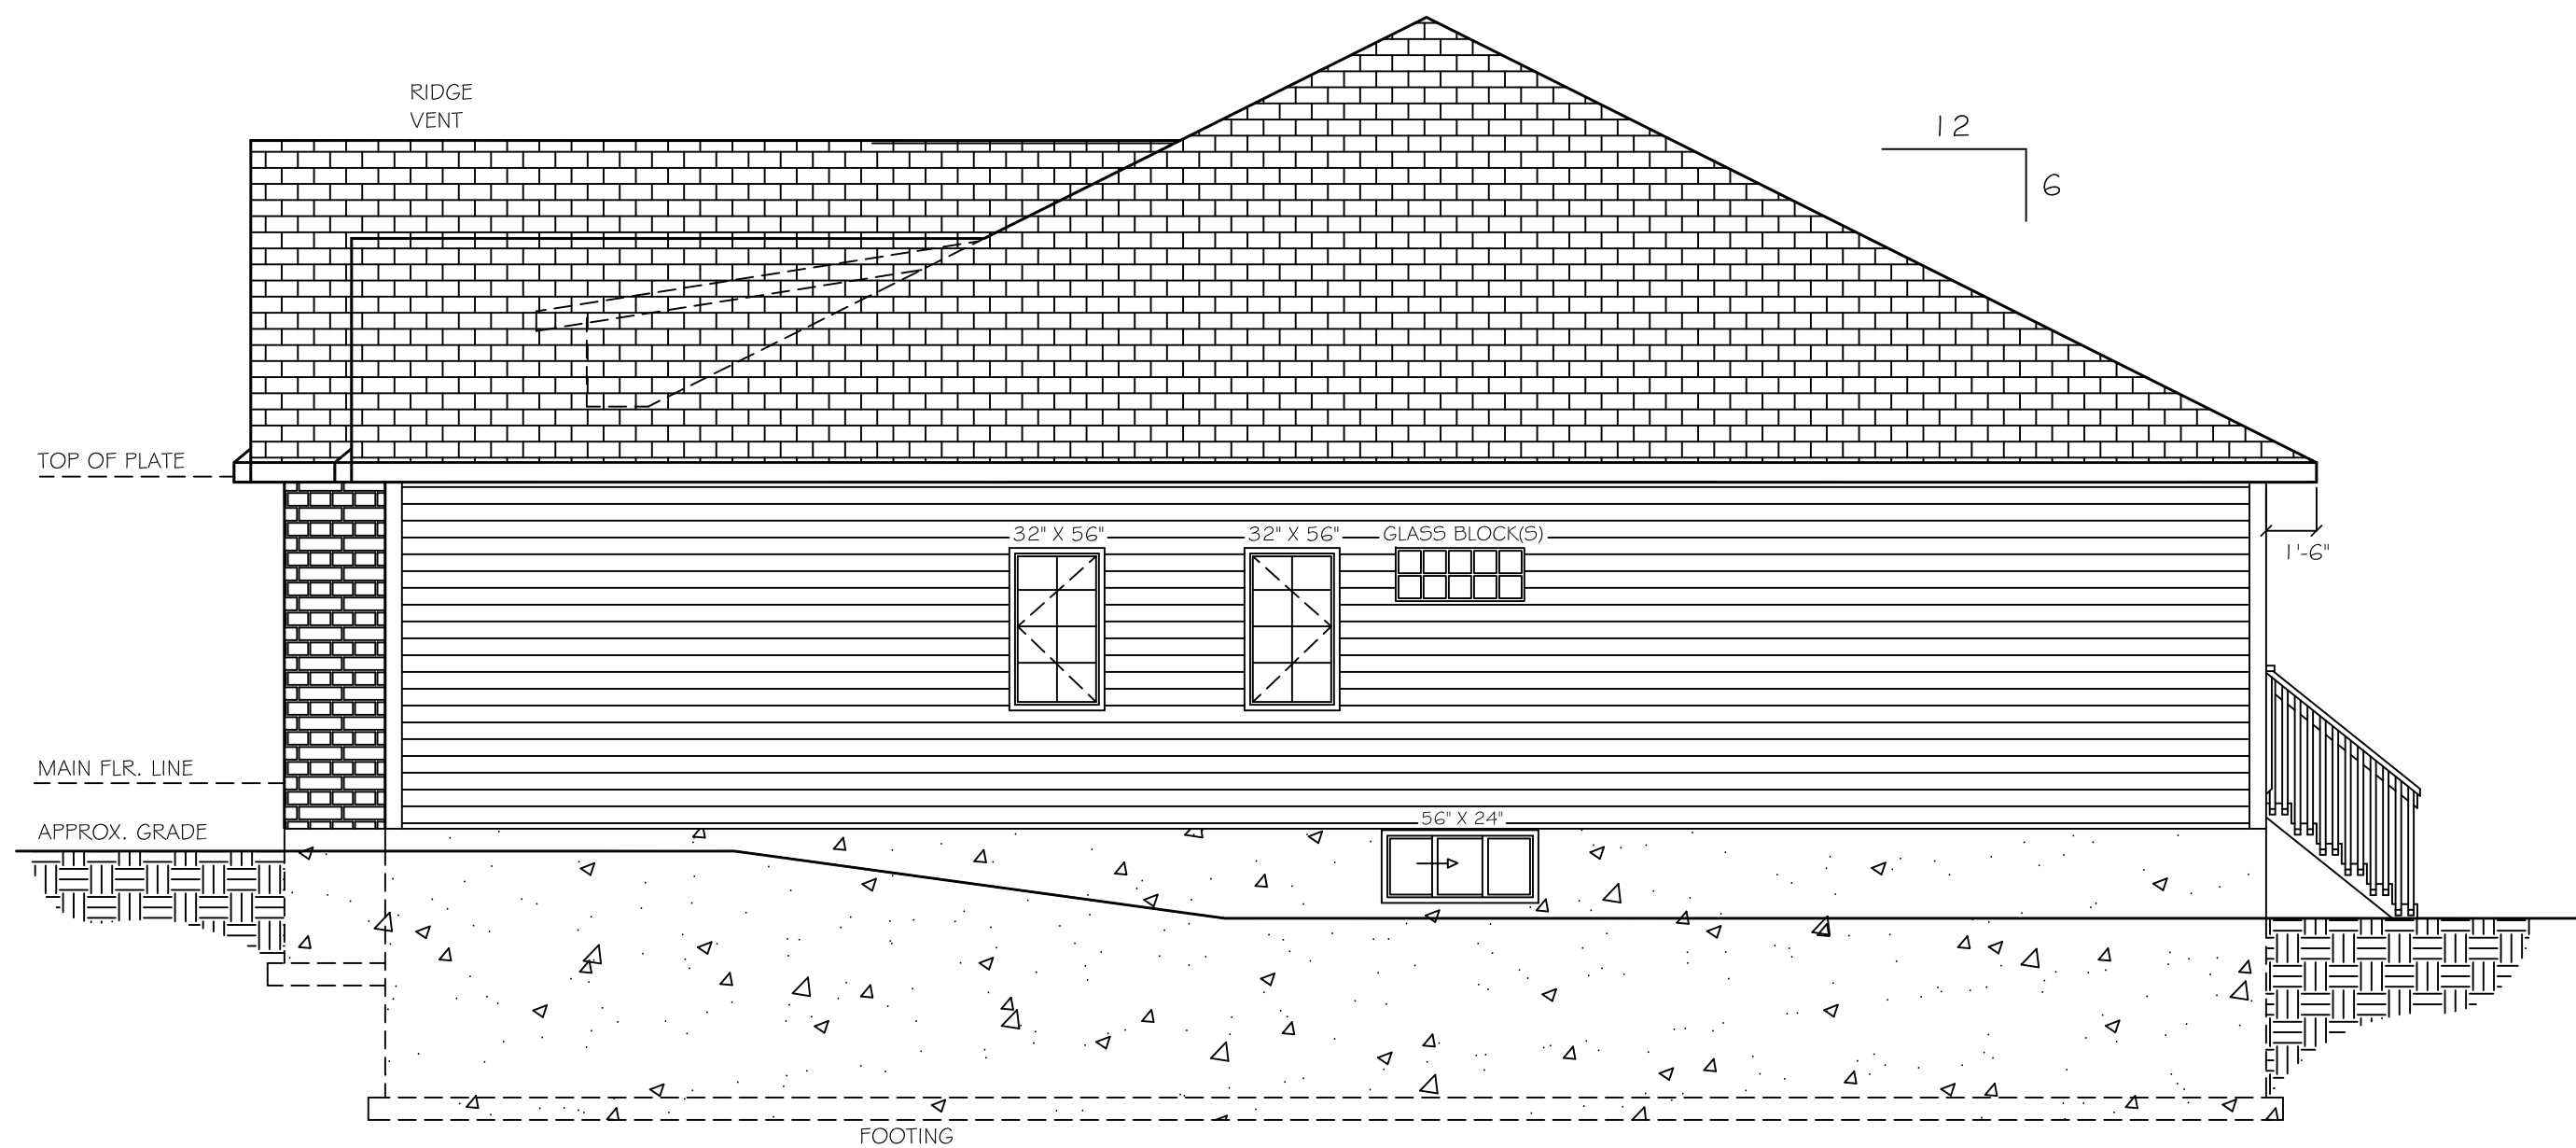

**RIGHT
ELEVATION**

ISSUE DATE:

APRIL 2016

SCALE:

3/16" = 1'-0"



Woodstock, New Brunswick
(506) 325-1068
phdesign@nbnet.nb.ca
www.patriothomedesign.com




PROJECT TITLE:

BOBAK PLACE RESIDENCES ...at WEST HILLS

DRAWING TITLE:

FOUNDATON PLAN

GARDEN HOME 1,648 SQ.FT.

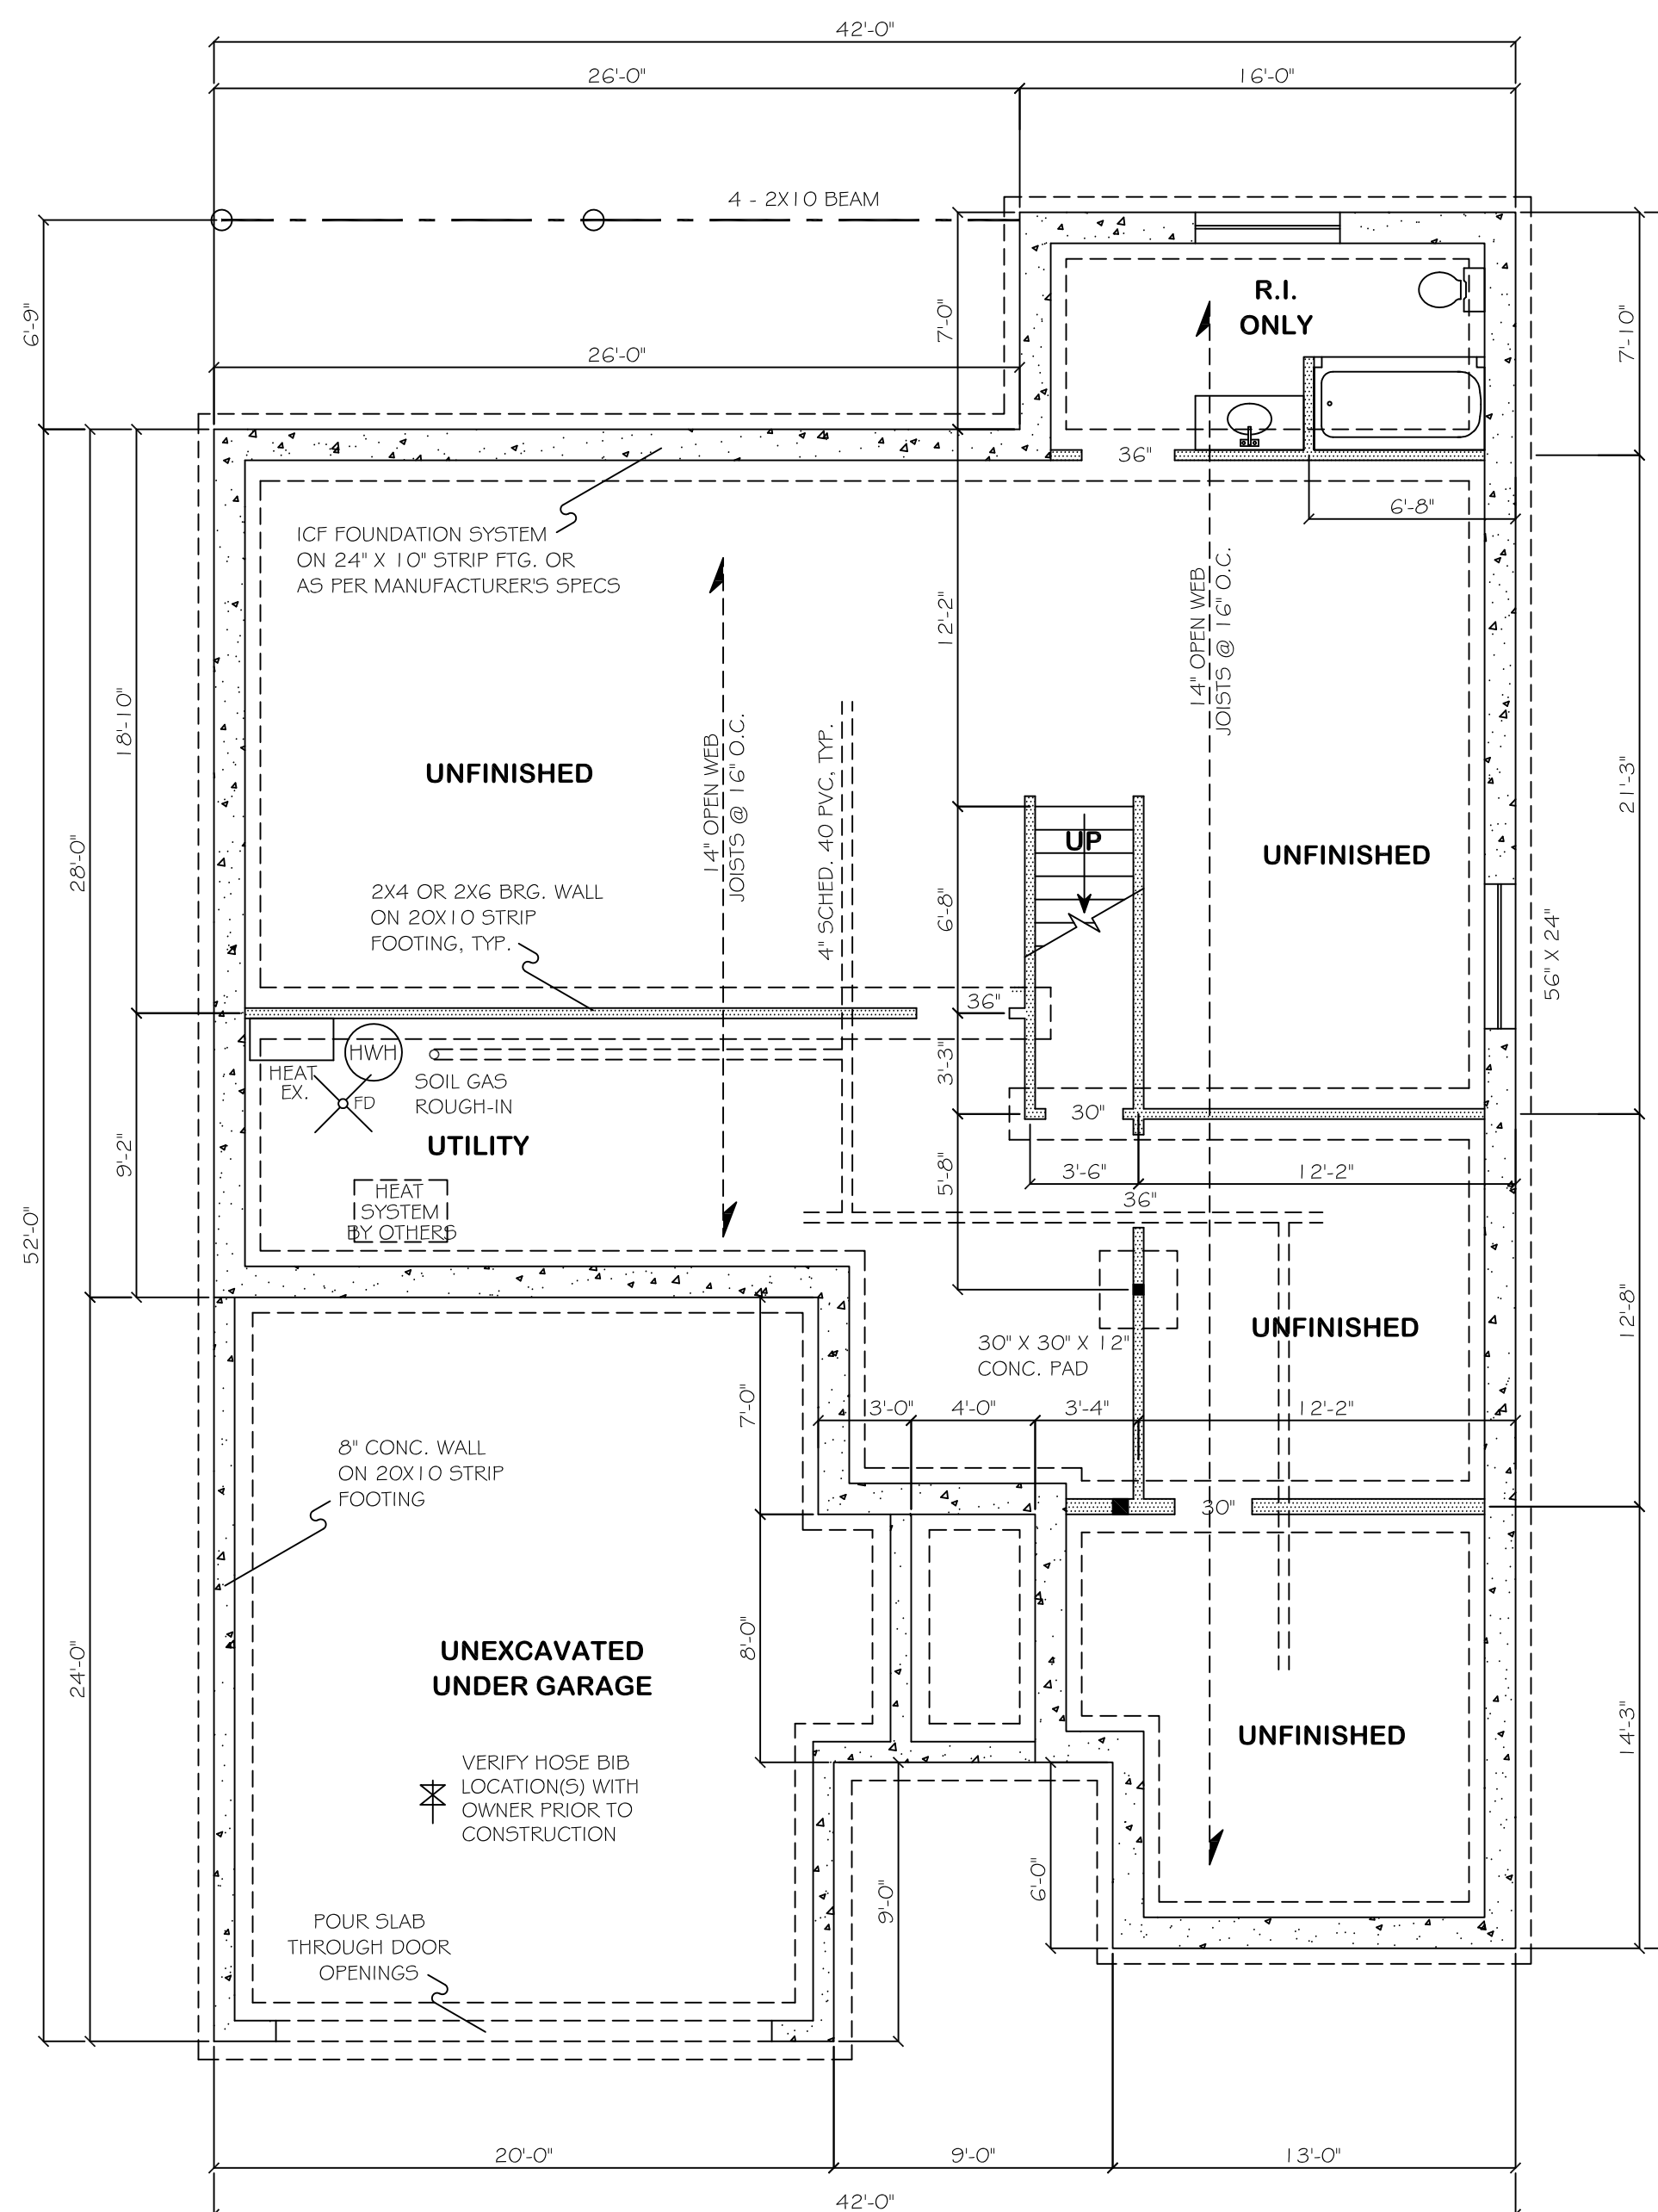

ISSUE DATE:

APRIL 2016

SCALE:

3/16" = 1'-0"