



WEST HILLS - PHASE III 2015  
BOBAK PLACE RESIDENCES

TENTATIVE PLAN  
FREDERICTON  
NEW BRUNSWICK

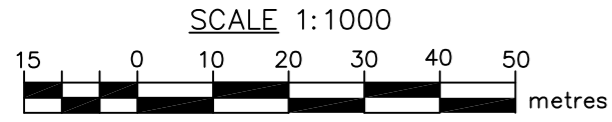

HILL BROS. REALTY & INVESTMENTS LTD.

REMNAINT OF LOT 05-134  
PID 75418053  
PLAN 33068298 REG. 2013-09-04  
PLAN 20814522 REG. 2005-08-22

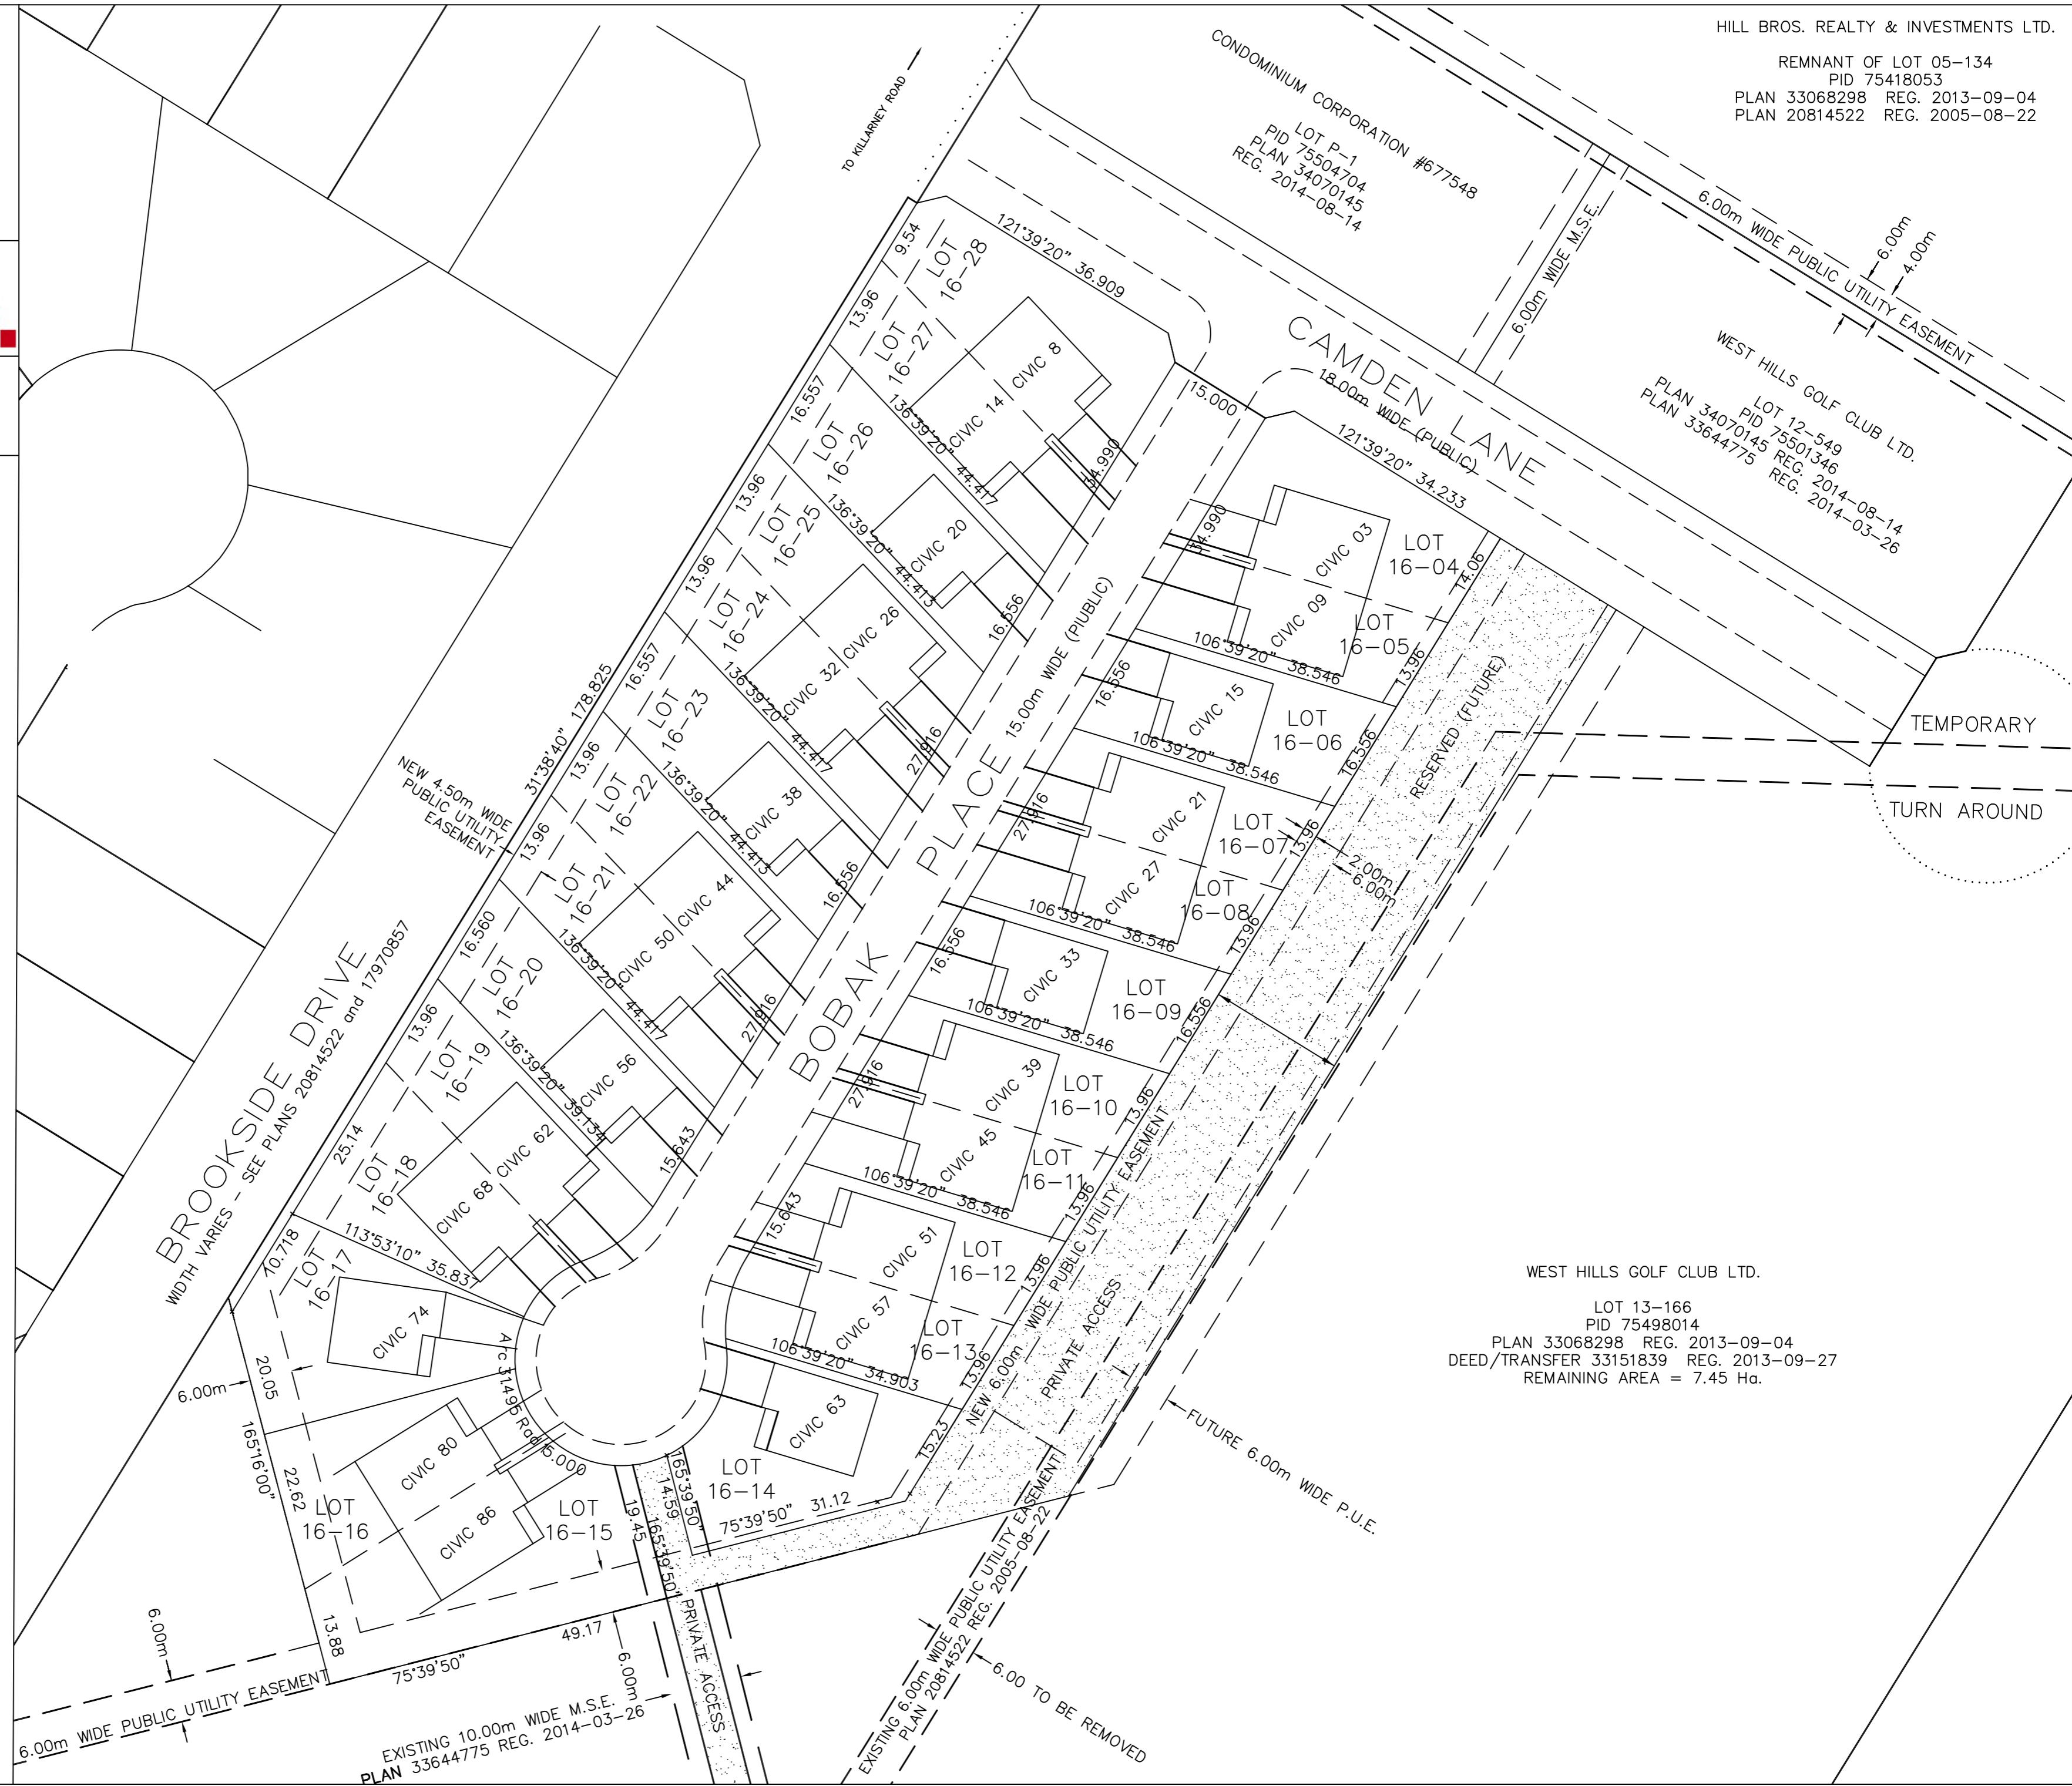

WEST HILLS GOLF CLUB LTD.  
LOT 12-549  
PID 75501346  
PLAN 34070145 REG. 2014-08-14  
PLAN 33644775 REG. 2014-03-26

WEST HILLS GOLF CLUB LTD.  
LOT 13-166  
PID 75498014  
PLAN 33068298 REG. 2013-09-04  
DEED/TRANSFER 33151839 REG. 2013-09-27  
REMAINING AREA = 7.45 Ha.

EXISTING 10.00m WIDE M.S.E.  
PLAN 33644775 REG. 2014-03-26

EXISTING 6.00m WIDE PUBLIC UTILITY EASEMENT  
PLAN 20814522 REG. 2005-08-22

FUTURE 6.00m WIDE P.U.E.